

Key
 Application Site Boundary
 Other Land In DSD Control


The Planning Service
 RECEIVED
 08 JAN 2011
 File No. 0704018.6




Project Title
 Grosvenor Barracks

Drawing Title
 Site Location Plan

Project No D129063-2166
Client DSD
Scale 1:1250@A1
Date 10 December 2010
Drawing No 20
Issue No 01

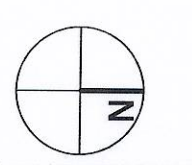

L2011/0079

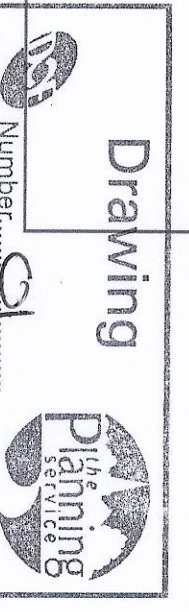

URS Scott Wilson
 Strategic Planning
 + Urban Design
 Beechhill House
 Beechhill Road
 Belfast BT8 7RP
 T +44 (0)28 9070 5111
 F +44 (0)28 9079 5651

www.scottwilson.com